



102


2 TYP. ROOMS
SCALE: N.T.S.


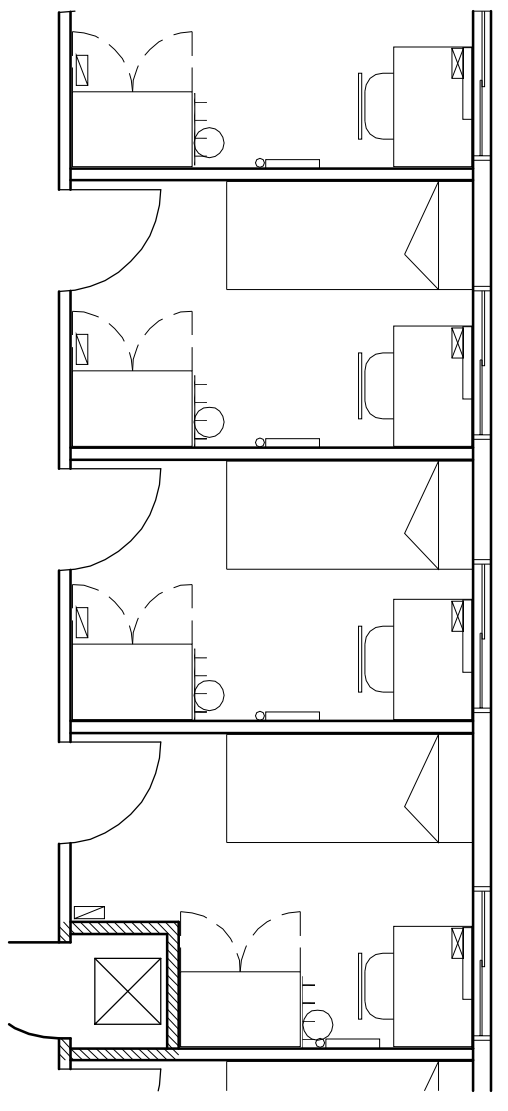


1 49 PERSON DORM
SCALE: N.T.S.

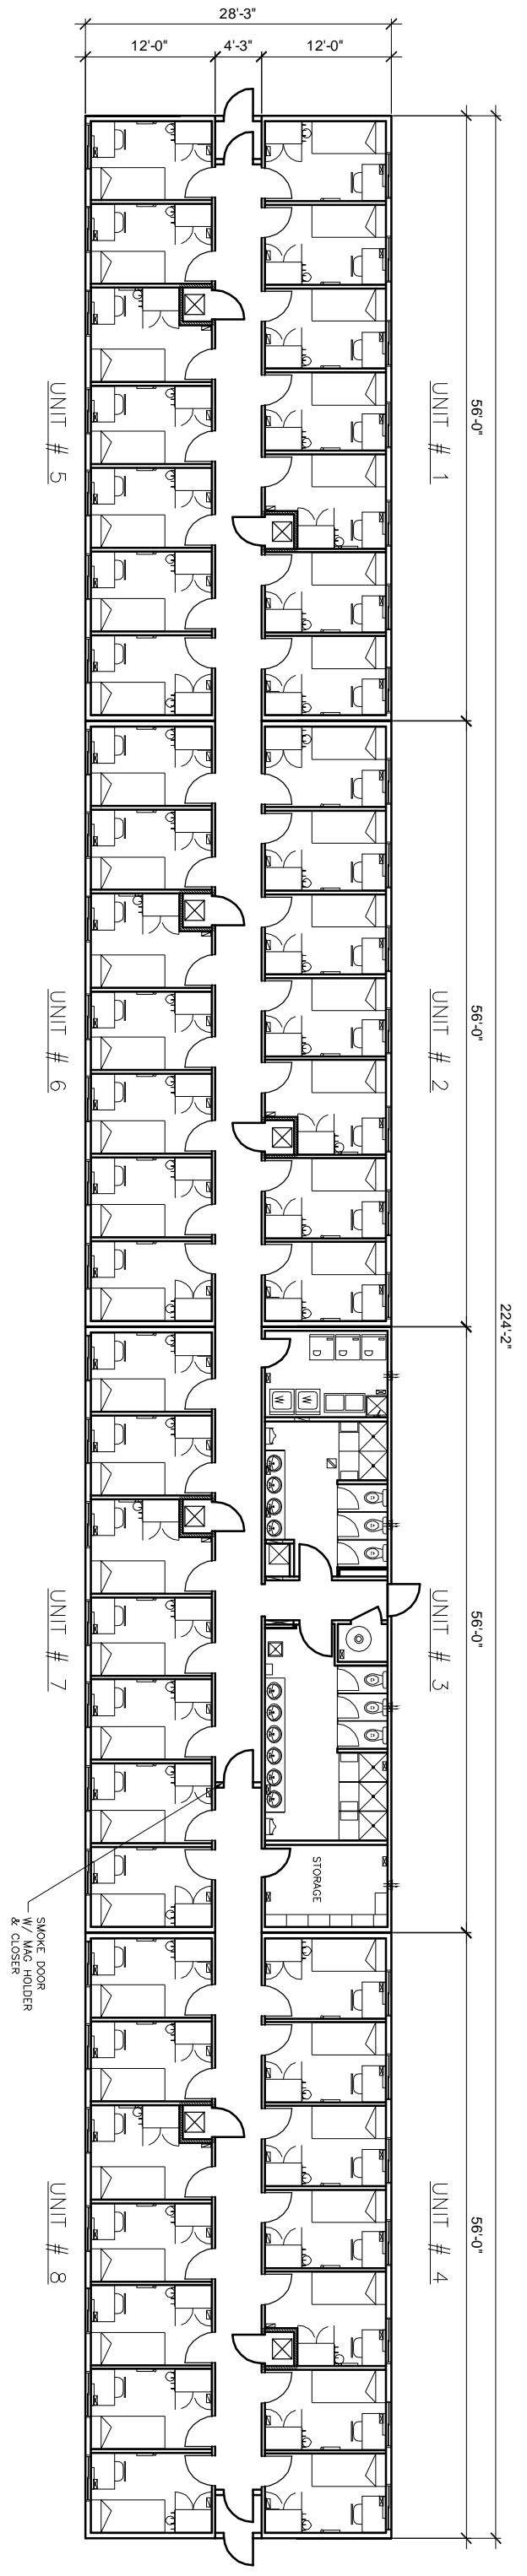

3 TYP. WASHCAR
SCALE: N.T.S.

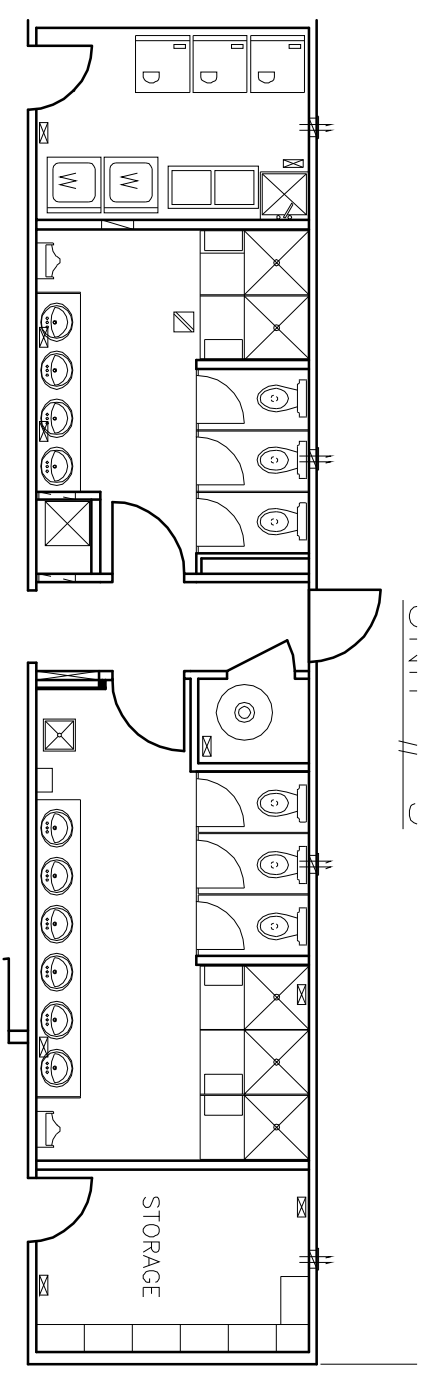

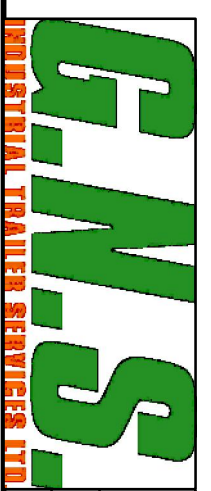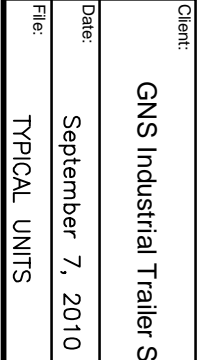		Client:	GNS Industrial Trailer Services Ltd.	Project:	49 PERSON DORM	Drawn By:	Branko L.	Drawing:
		Date:	September 7, 2010	Drawing:	MAIN FLOOR PLAN	Checked By:	Howard B.	
		File:	TYPICAL UNITS			Scale:	AS SHOWN	Dimensions:
							INCHES	

A-1