




1 30 PERSON V.I.P. DORM
SCALE: N.T.S.

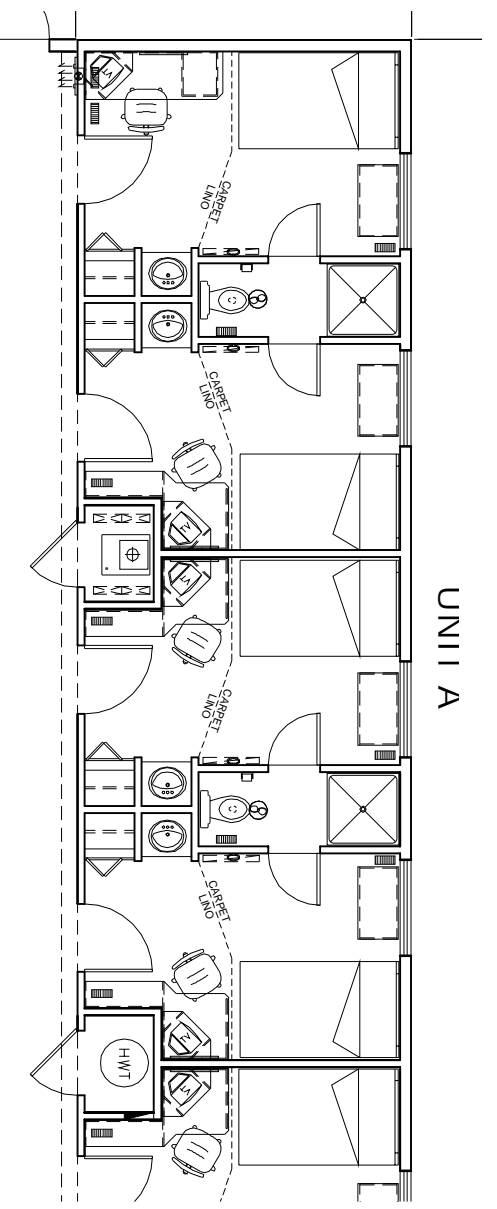

2 TYP. ROOMS
SCALE: N.T.S.

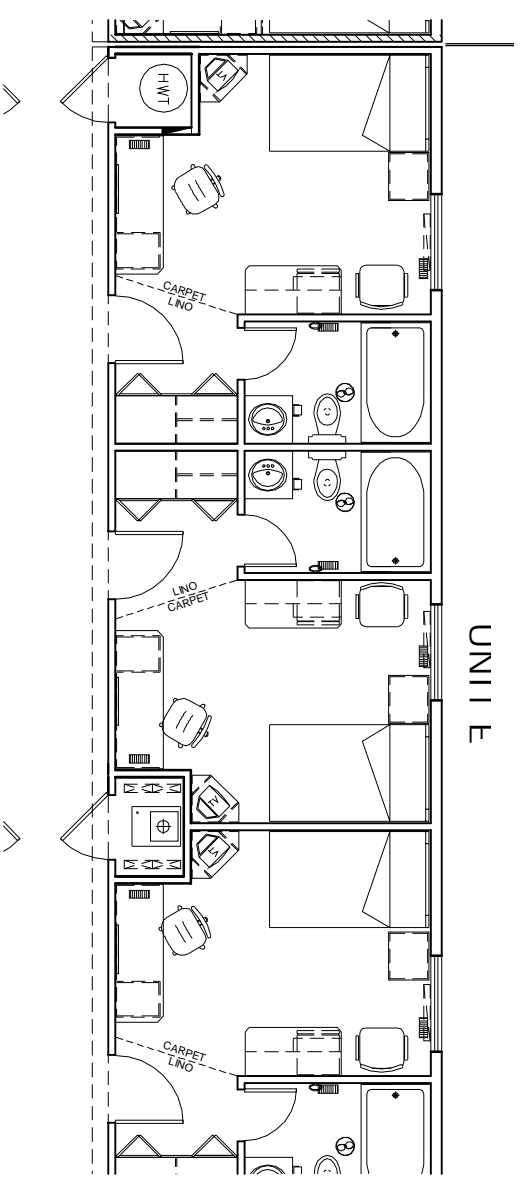

2 TYP. EXEC. ROOMS
SCALE: N.T.S.

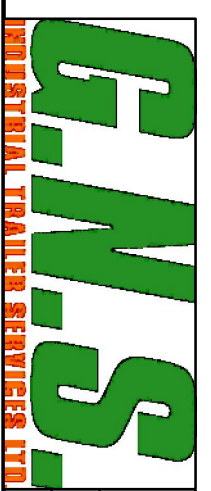

Client:	GNS Industrial Trailer Services Ltd.	Project:	30 PERSON V.I.P. DORM	Drawn By:	Branko L.	Drawing:	A-1
Date:	November 24, 2010	Drawing:	MAIN FLOOR PLAN	Checked By:	Howard B.	Scale:	AS SHOWN
File:	TYPICAL UNITS			Dimensions:	INCHES		

113