


1 42 PERSON V.I.P. DORM
A-1 SCALE: N.T.S.

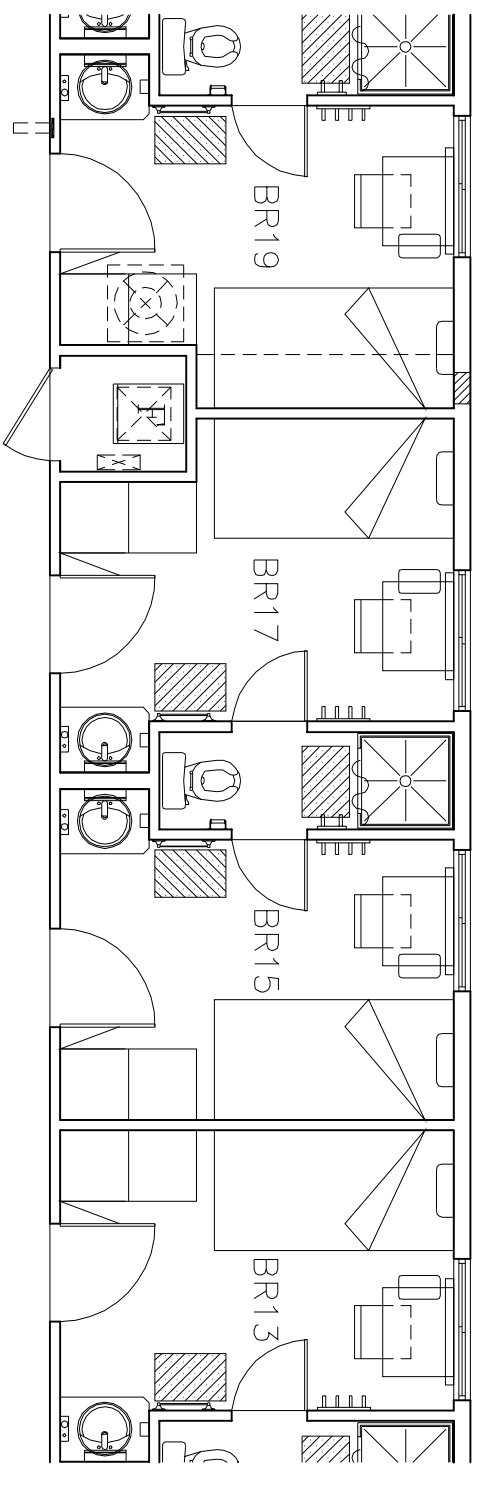

2 TYP. ROOMS
A-1 SCALE: N.T.S.

	Client:	GNS Industrial Trailer Services Ltd.	Project:	42 PERSON V.I.P. DORM	Drawn By:	Branko L.		
	Date:	June 7, 2010	Drawing:	MAIN FLOOR PLAN	Checked By:	Howard B.		
	File:	TYPICAL UNITS			Scale:	AS SHOWN	Dimensions:	INCHES