


210

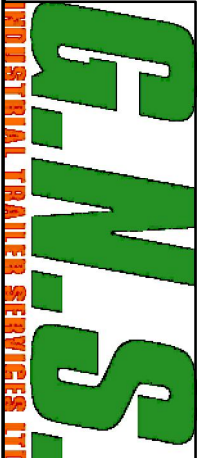


Client: GNS Industrial Trailer Services Ltd.
 Date: August 24, 2010
 File: TYPICAL UNITS

Project: 3 UNITS KITCHEN / DINER
 Drawing: MAIN FLOOR PLAN

Drawn By: Branko L.
 Checked By: Howard B.
 Scale: AS SHOWN
 Dimensions: INCHES

Drawing: A-2

1 3 UNITS KITCHEN / DINER
 A-2 SCALE: N.T.S.

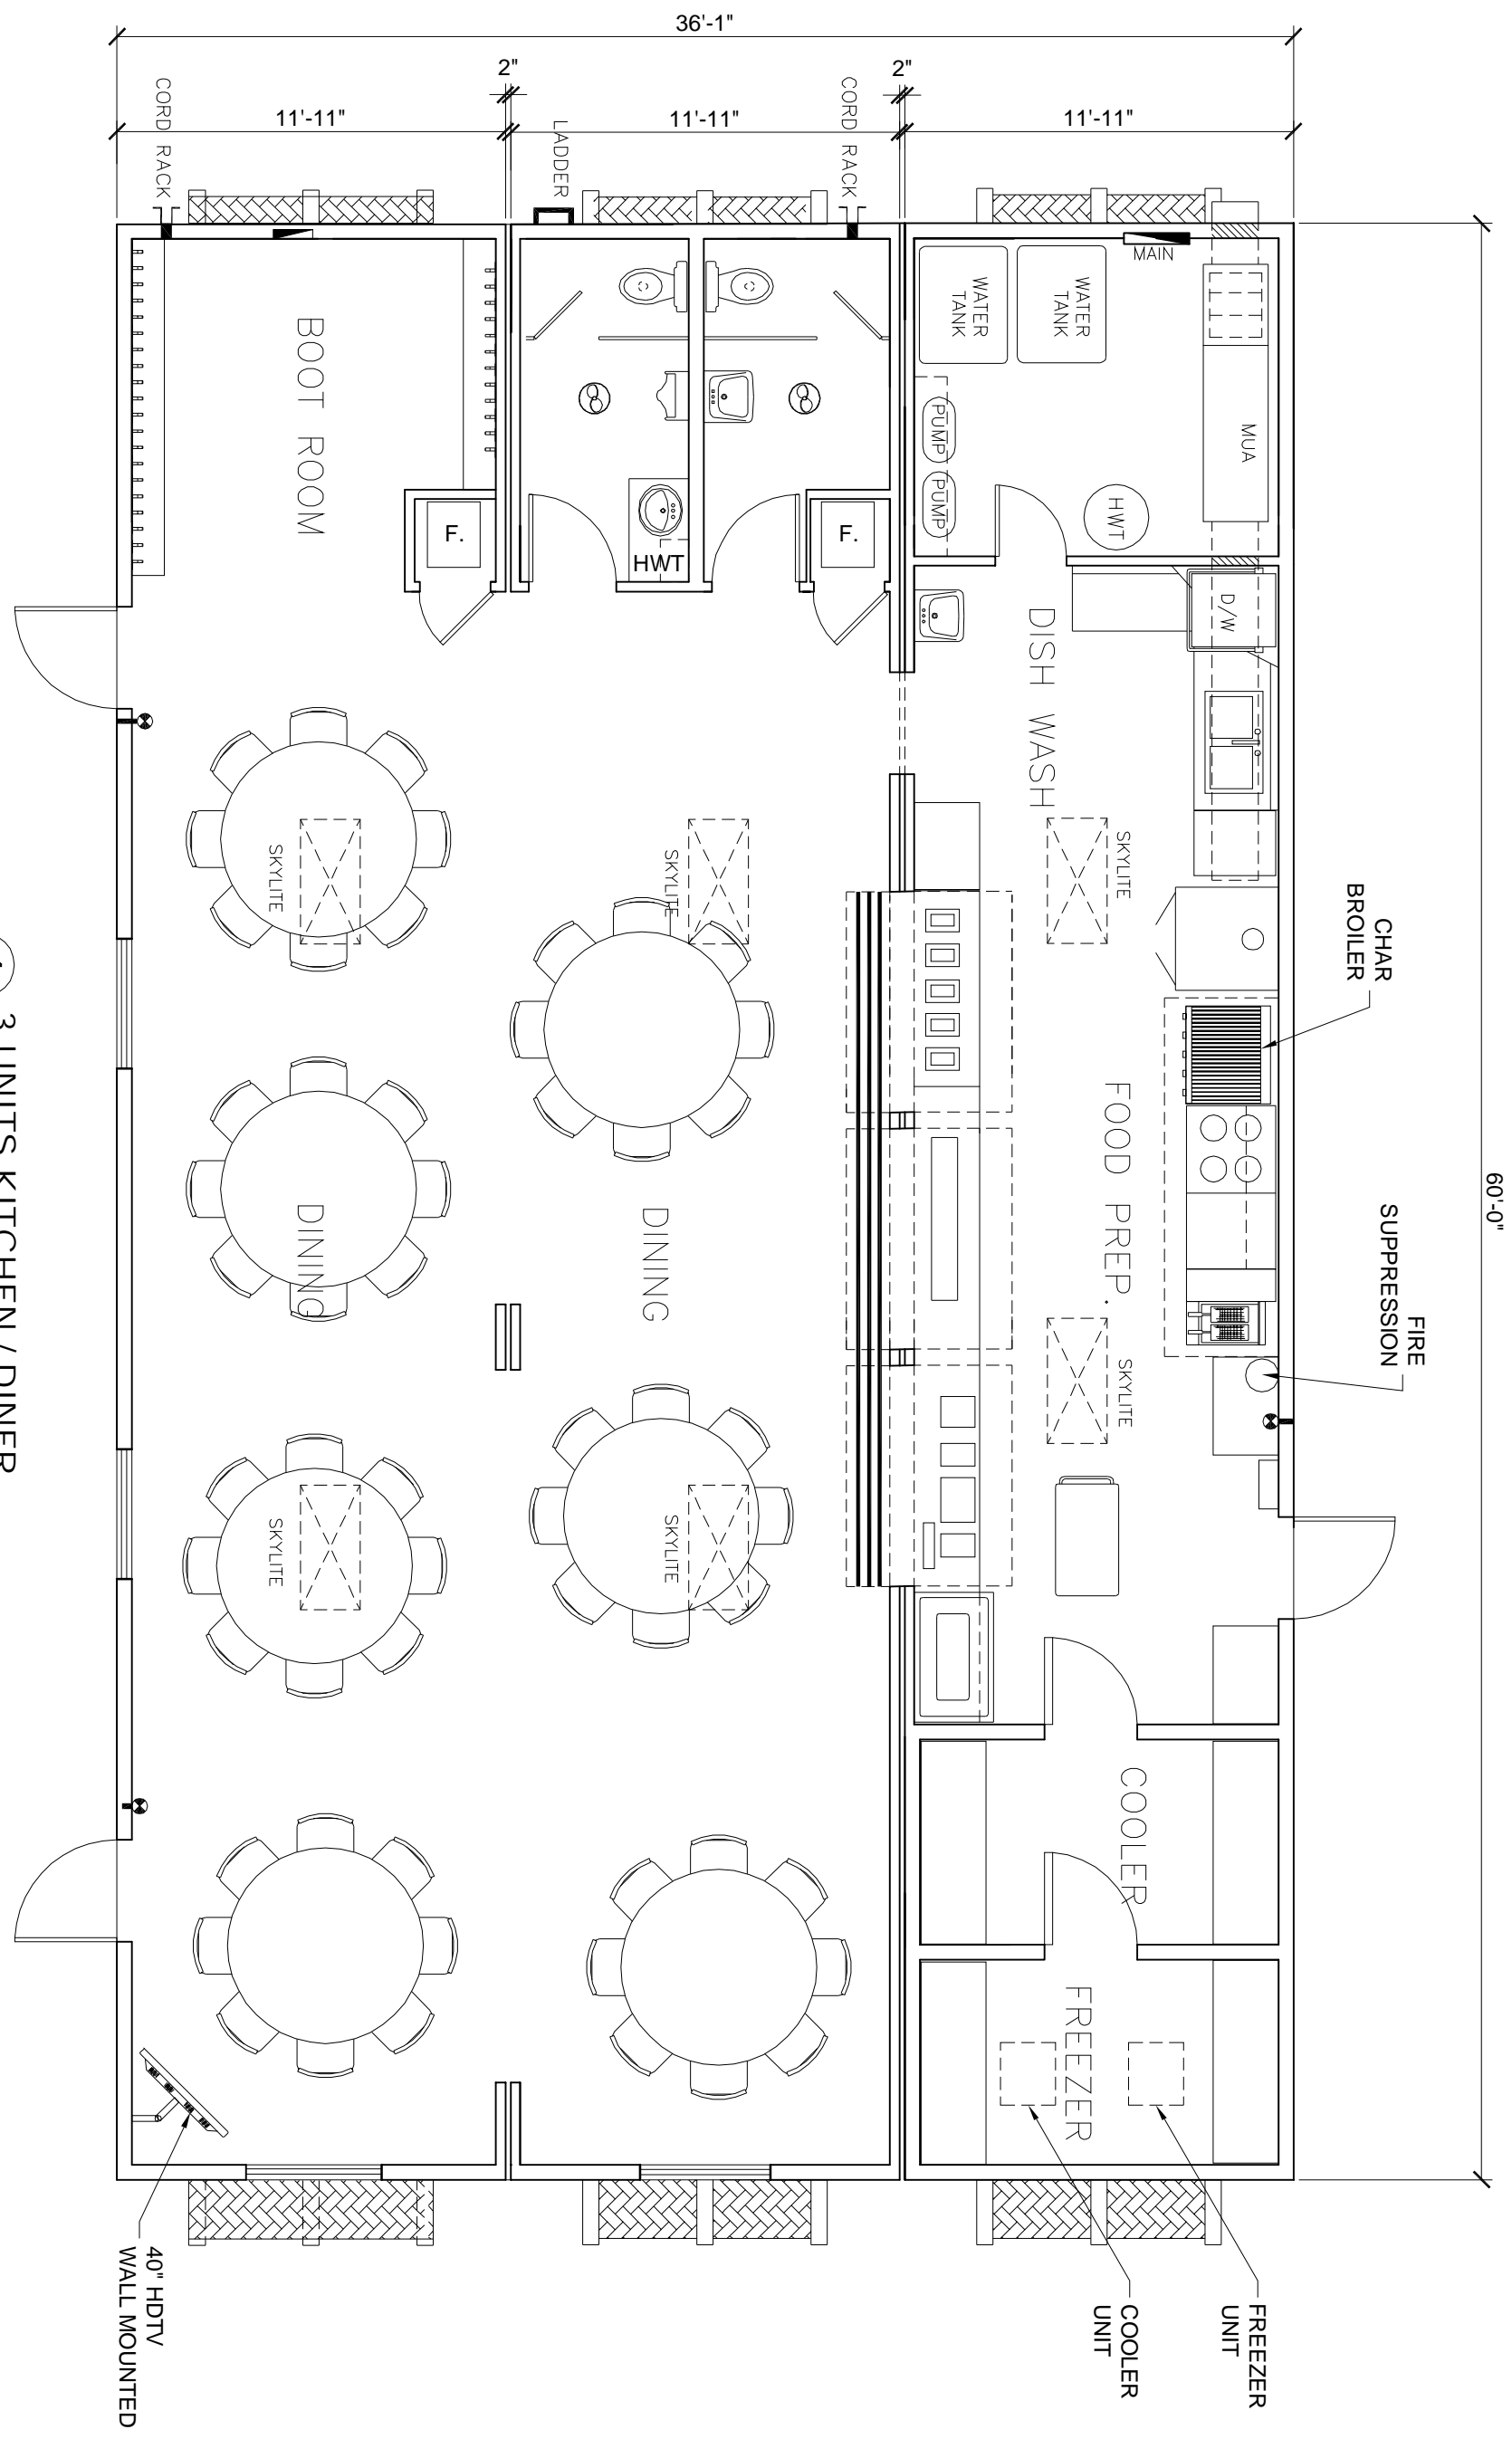

60'-0"