



807

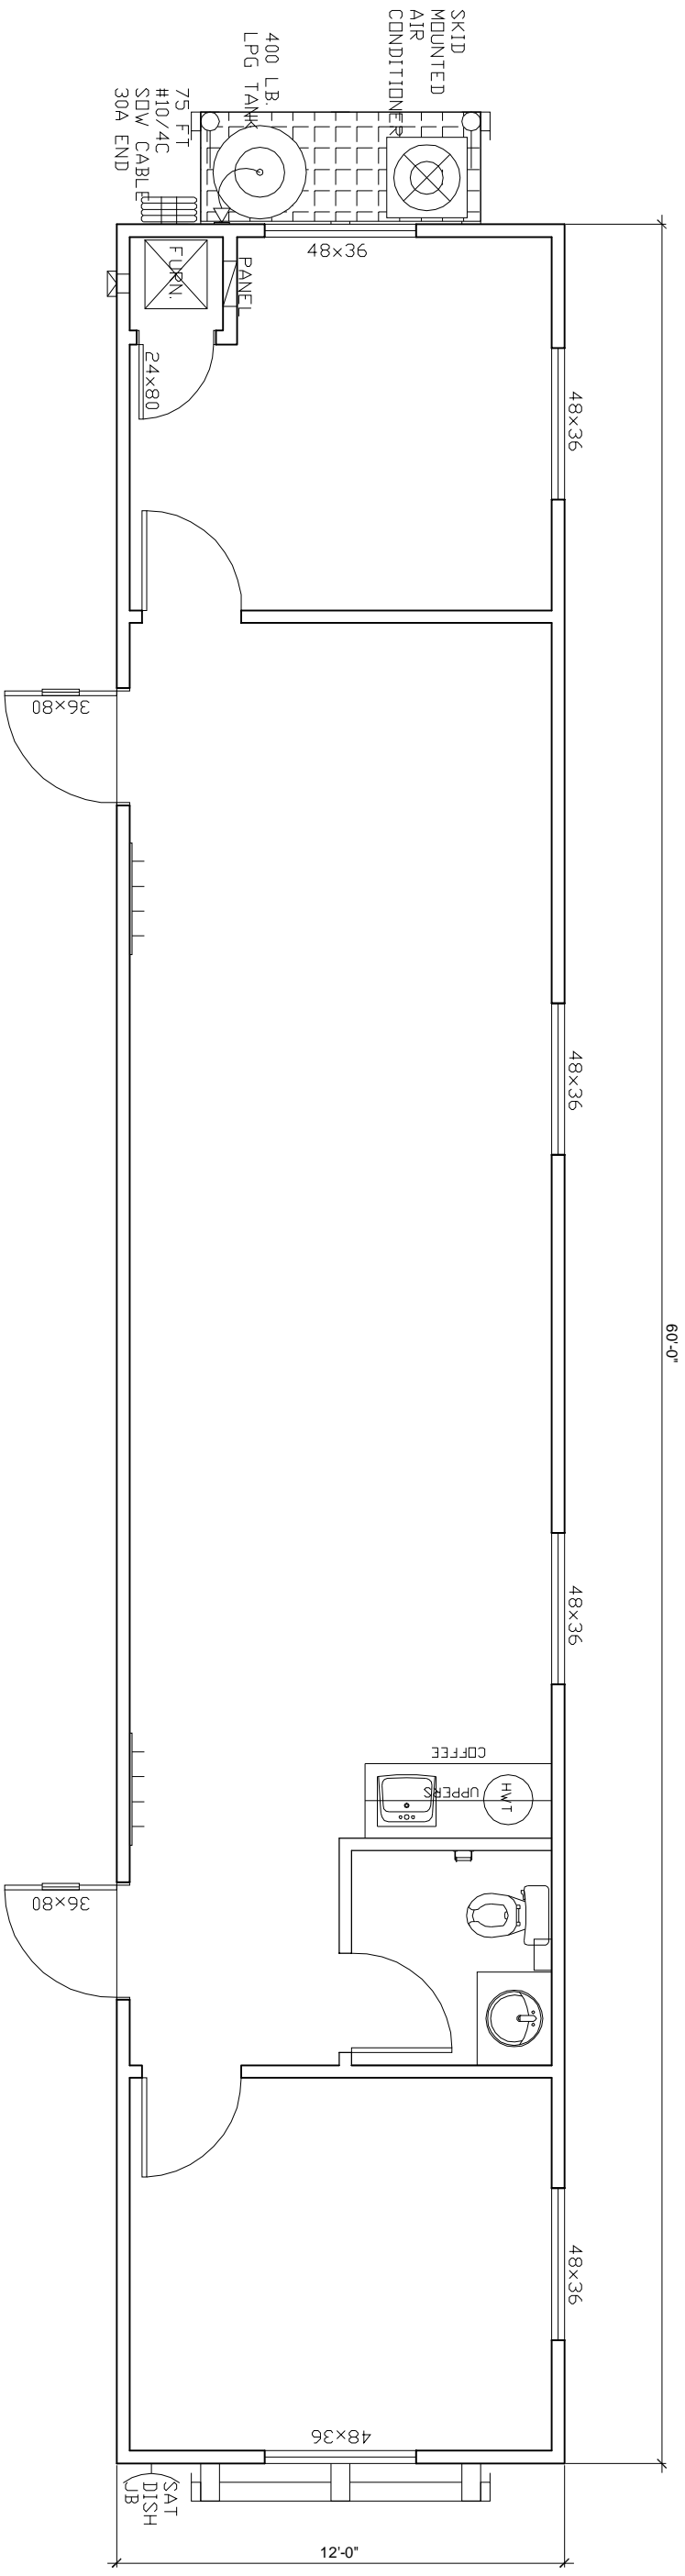

NOTE: Furnished as per client request"

1 MAIN FLOOR PLAN
 A-1 SCALE: N.T.S.

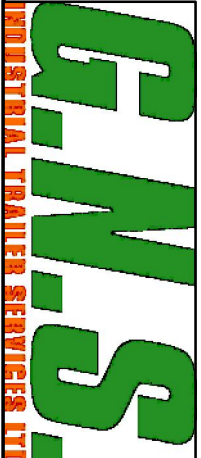

Client: GNS Industrial Trailer Services Ltd.		Project: 12 x 60 OFFICE (2 OFFICES + WASHROOM)	
Date: November 23, 2010	Drawing: TYPICAL UNITS	MAIN FLOOR PLAN	
Drawn By: Branko L.	Checked By: Howard B.	Drawing: A-1	
Scale: AS SHOWN	Dimensions: INCHES		