


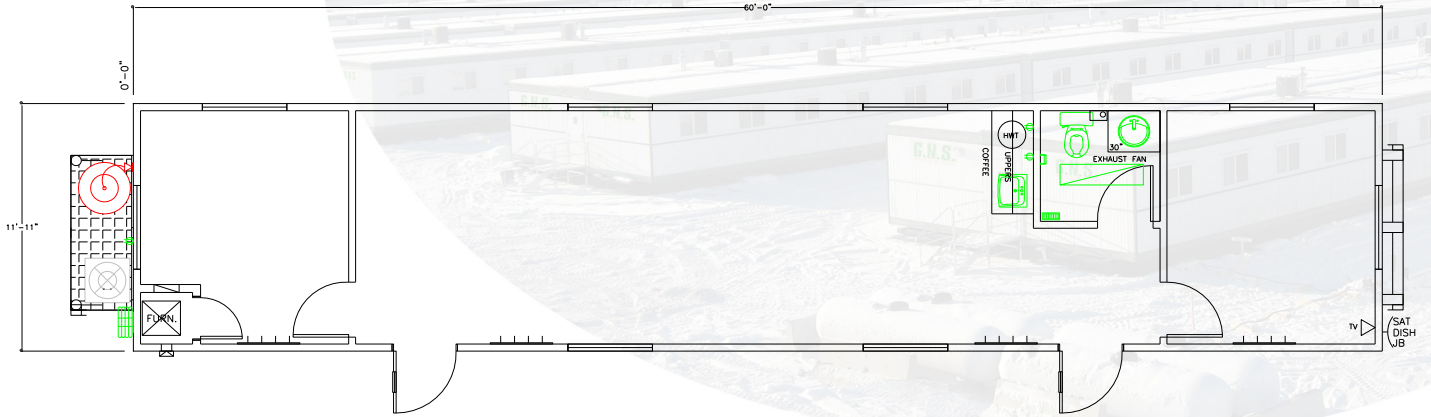


**12x60 Office w/ Washroom**





12x60 Office w/ Washroom



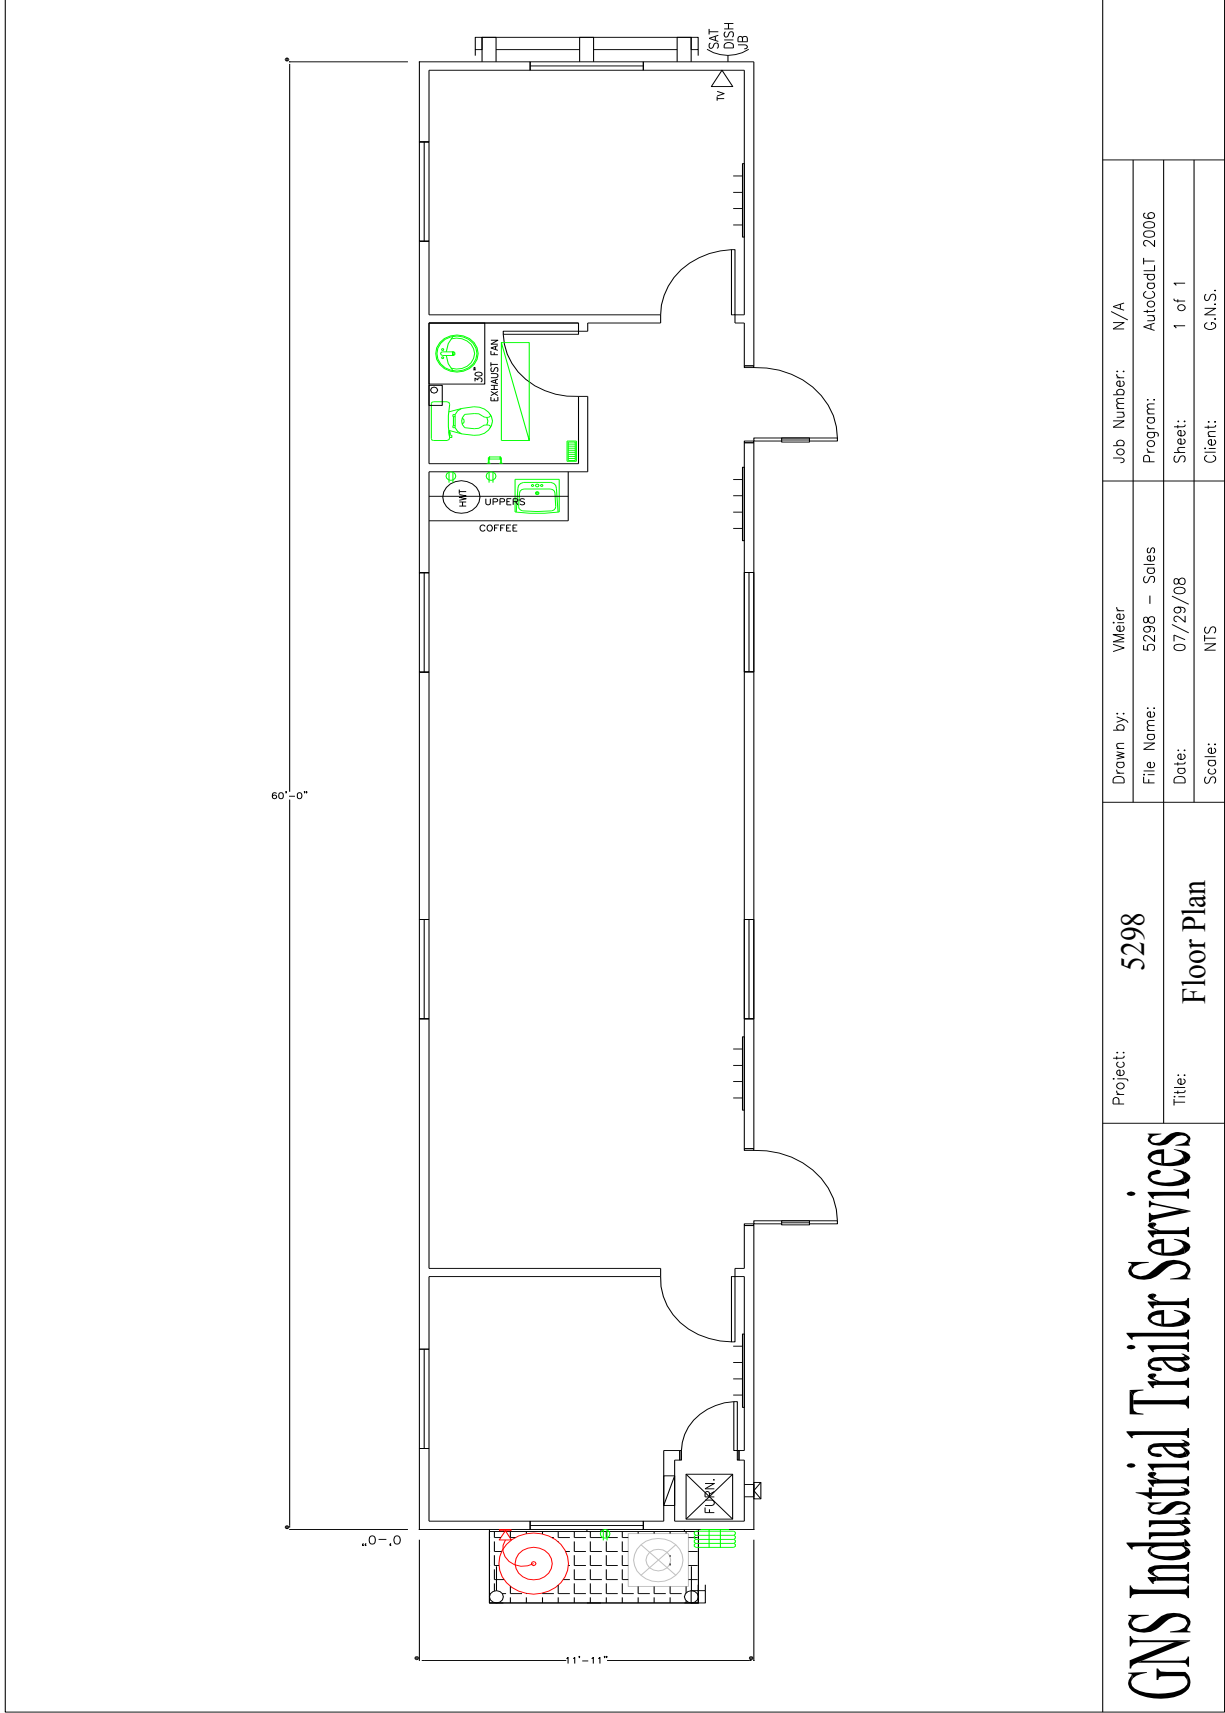

# GNS Industrial Trailer Services

Project: 5298  
 Title: Floor Plan

Drawn by: VMeier  
 File Name: 5298 - Sales  
 Date: 07/29/08  
 Scale: NTS

Job Number: N/A  
 Program: AutoCadLT 2006  
 Sheet: 1 of 1  
 Client: G.N.S.