


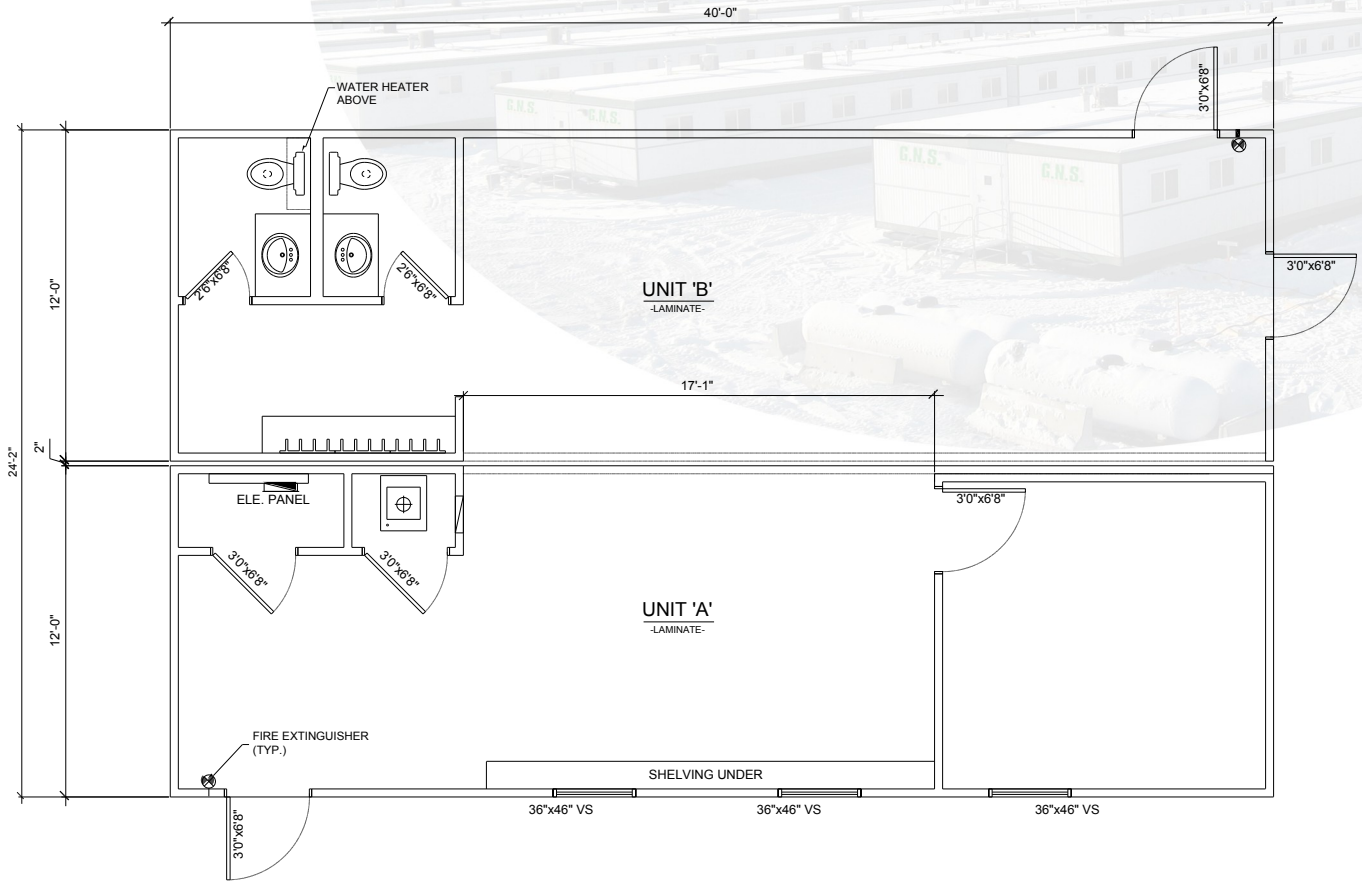


5408 A-B – 2 Units Recreation





5408 A-B – 2 Units Recreation

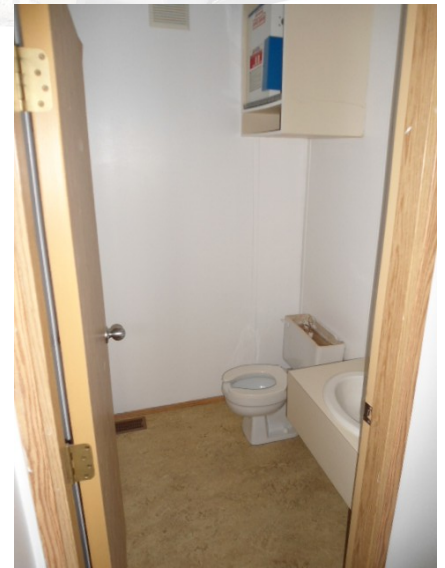

1174716 - 231 Street
 Edmonton, AB T5S 2C5
 PHONE: (780) 451-8088
 FAX: (780) 451-8090
 www.gsttrailers.com

Copyright reserved. This drawing is an instrument of service for the project specified. The drawing and design are the property of the individual or company who has made the design and shall not be used, copied or reproduced in whole or in part without company written consent.

NOTE: THE CONTRACTOR SHALL CHECK AND VERIFY ALL DIMENSIONS AND MEASUREMENTS SHOWN ON DRAWINGS. WHERE DISCREPANCIES OCCUR THEY SHALL BE REPORTED IMMEDIATELY TO THE ARCHITECT AND NOT PROCEEDING WITH ANY PORTION OF THE WORK IN THE CONTRACT.

no.	description	date	checked

Scale: _____

Comments: _____


Client: **GNS INDUSTRIAL TRAILER SERVICES LTD.**

Project: **24' x 40' CLASSROOM COMPLEX**

Drawing: **MAIN FLOOR PLAN**

Date: 03/11/2011	Drawn By: B. Lovric
Issue: AS SHOWN	File: GNS1_046
Dimensions: INCHES	Drawing: _____
Job: N/A	Program: AutoCad 2007
Sheets: 1 of 1	

A-1

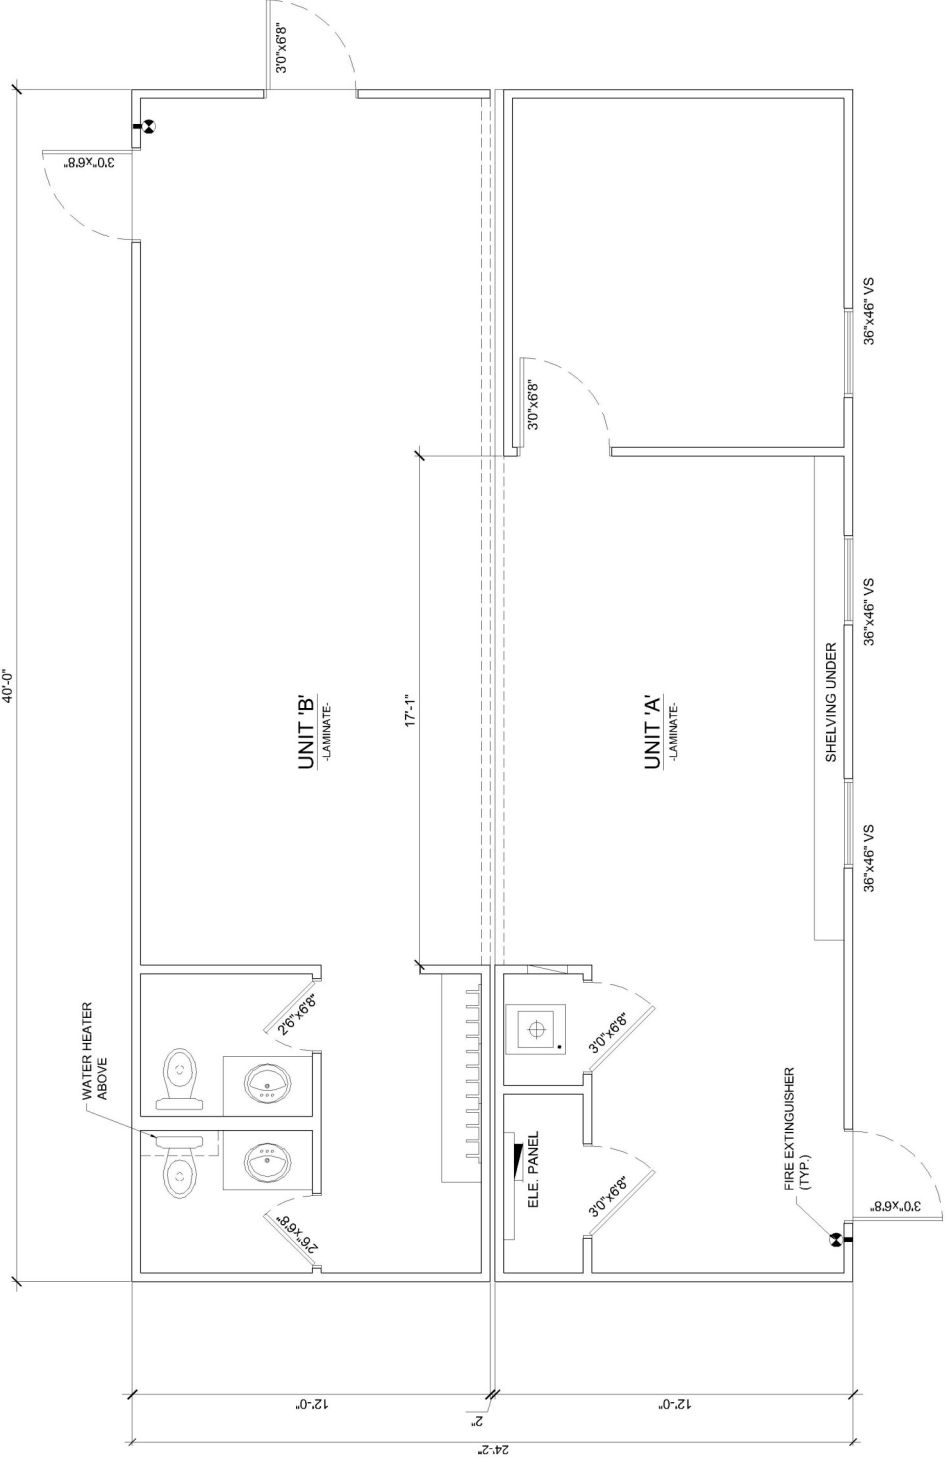

1
A-1
MAIN FLOOR PLAN
 SCALE: 1/4" = 1'-0"